


TYPICAL LAYOUT DRAWING (FLOOR STANDING WALL MOUNTED)
LV SUBSTATION DISTRIBUTION BOARD (DOUBLE TRANSFORMER)

2100

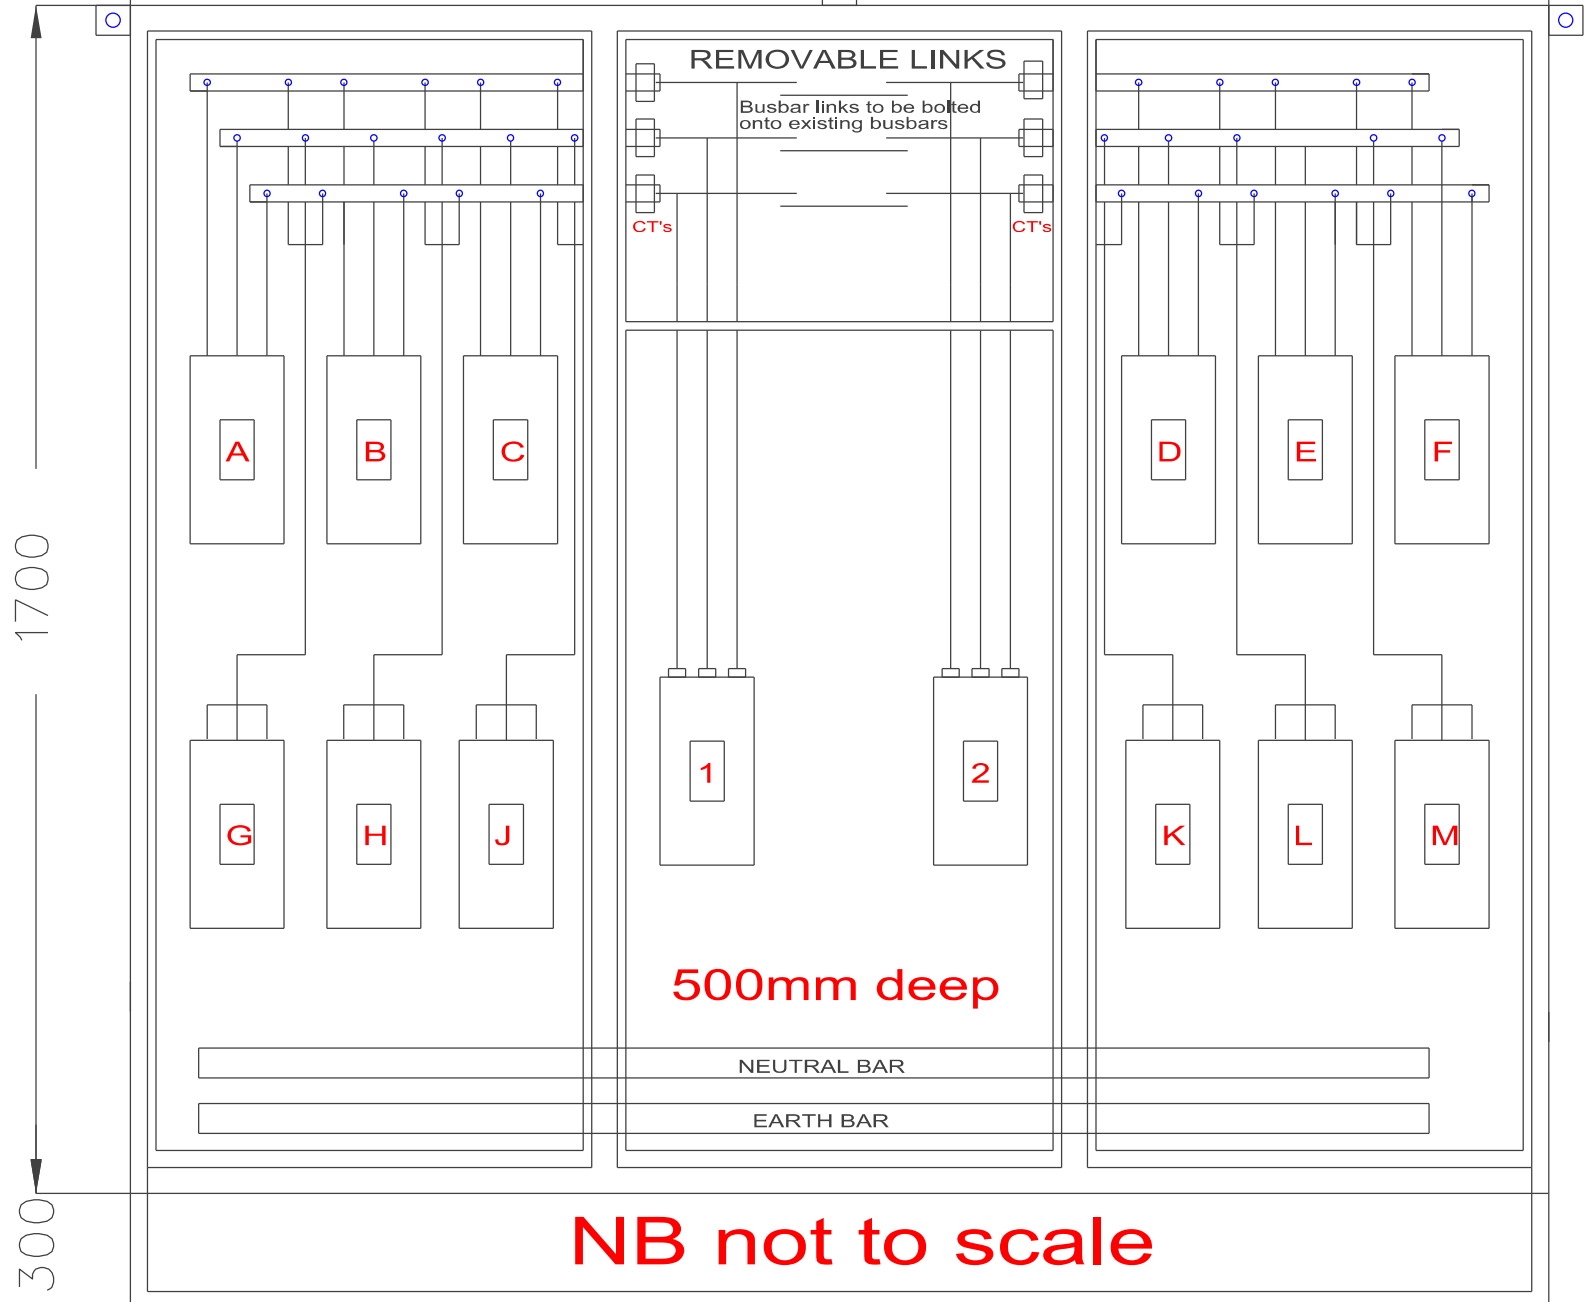

1700

300

PANEL LAYOUT WITH DOORS REMOVED