


TYPICAL LAYOUT DRAWING (FLOOR STANDING WALL MOUNTED)  
LV SUBSTATION DISTRIBUTION BOARD (SINGLE TRANSFORMER)

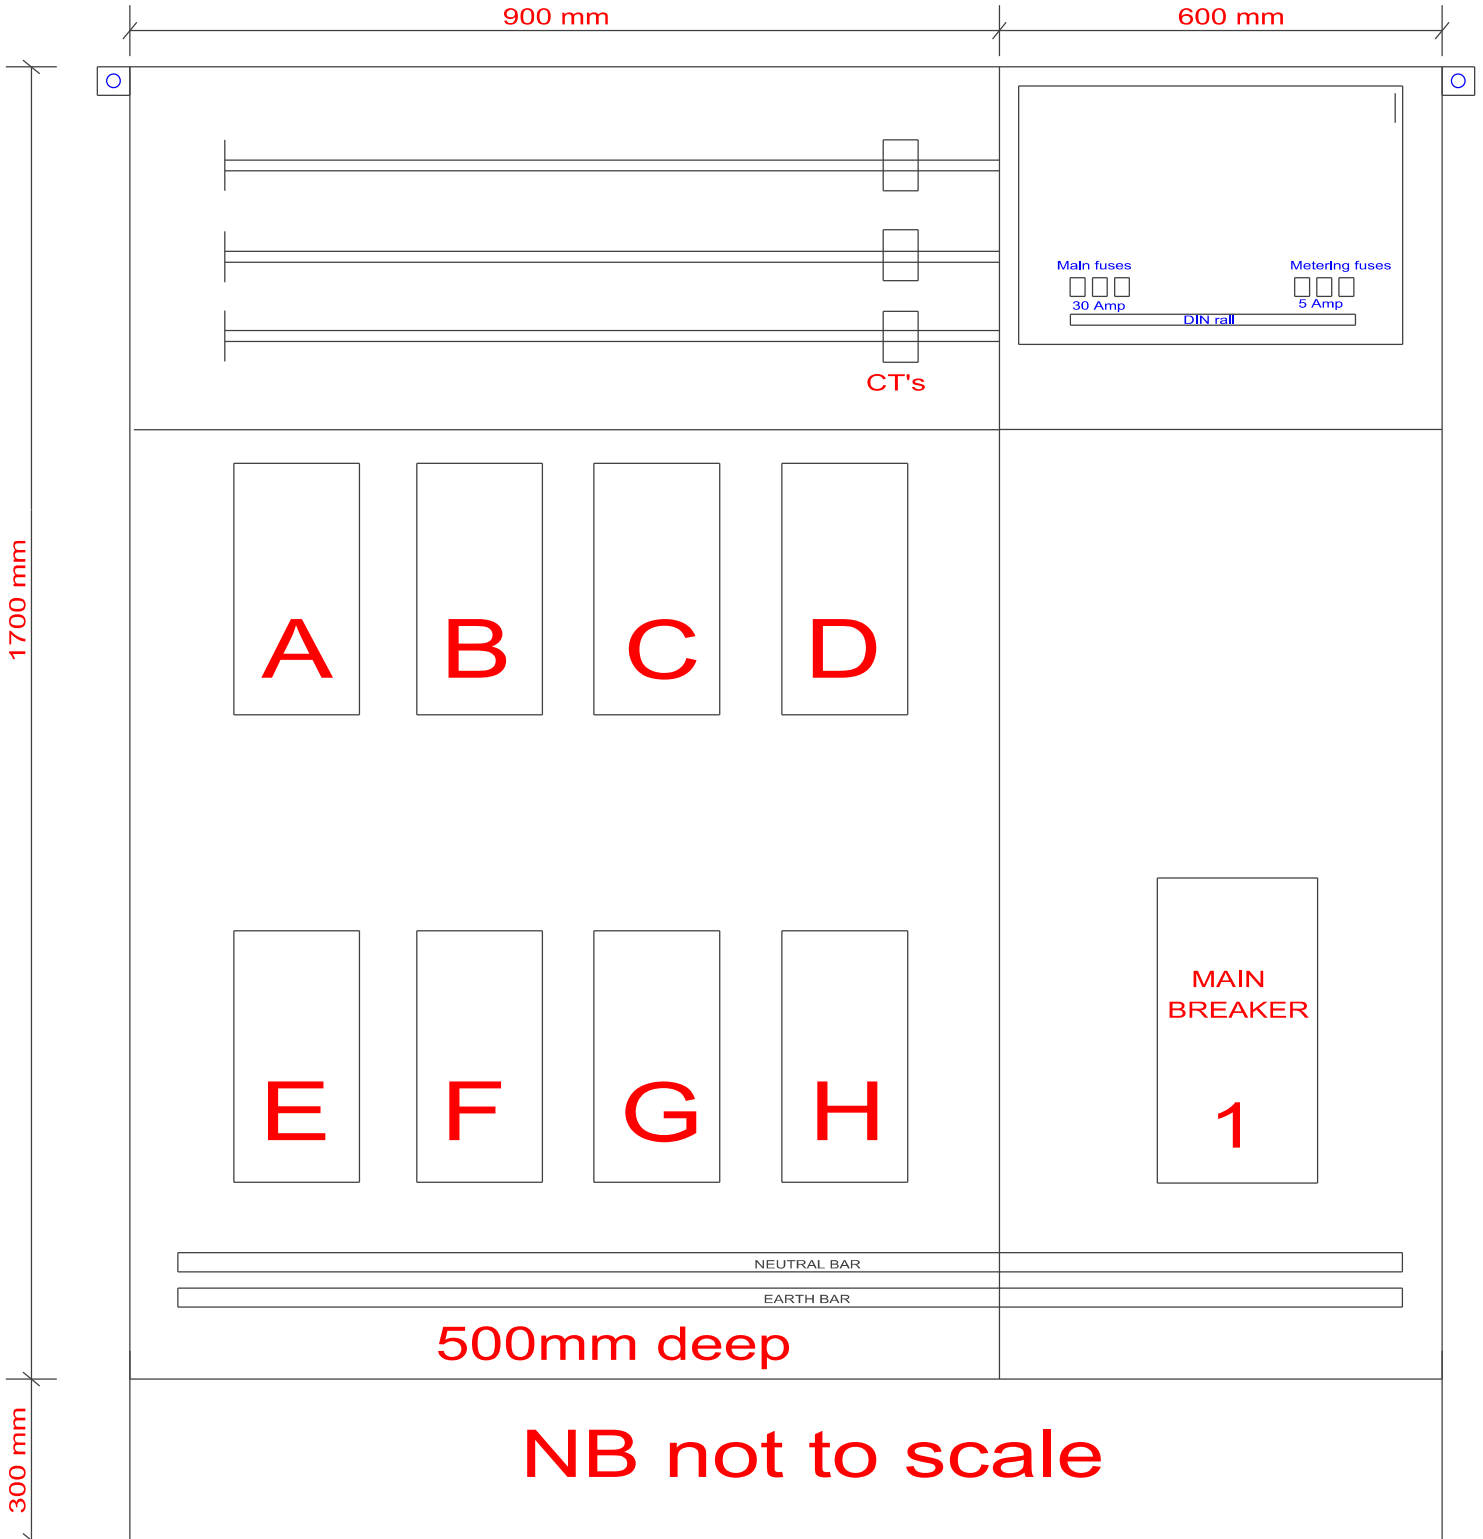

**PANEL LAYOUT WITH DOORS REMOVED**